


AlphaJoint 4010 with AD10 Dowels at 600mm centres for heavy duty applications on jointed, jointless, steel fibre, mesh or bar reinforced suspended floor slabs on piles where slabs are greater than 225mm

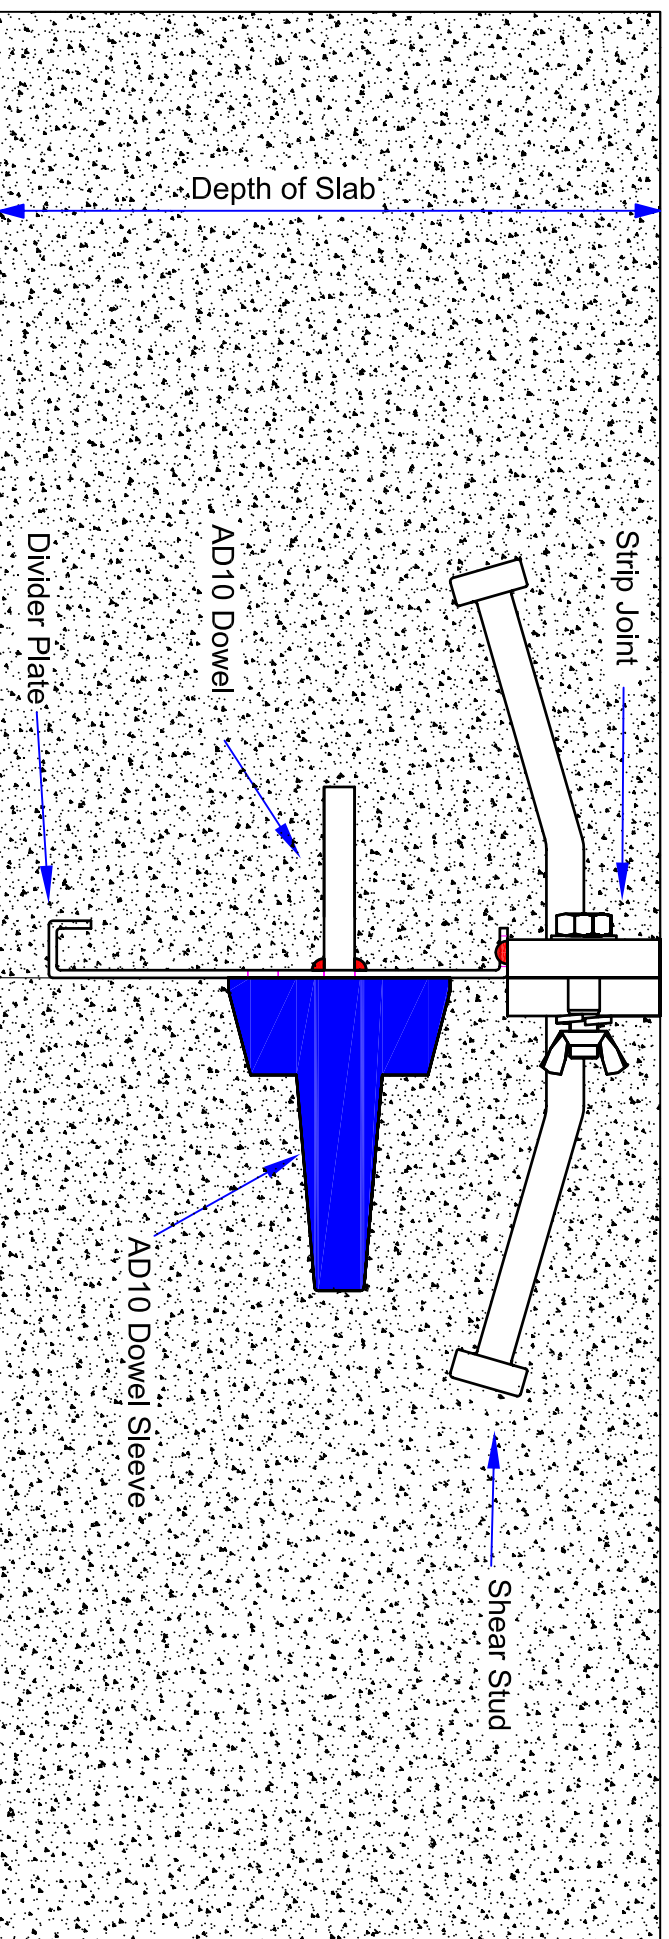

Note: Concrete reinforcement omitted for clarity

PERMABAN Floor Solutions Mill Close, Lee Mill Ind Estate Lydney, DEVON PL21 9GL t: +44(0)1752 895288 f: +44(0)1752 690533 e: info@permaban.com		PERMABAN		DRAWING TITLE		DRAWING TYPE		GENERAL TOLERANCES		REVISION	
ALPHAJOINT 4010 WITH AD10 DOWELS @ 600mm CENTRES		FINISHED GOODS		UNLESS OTHERWISE STATED LINEAR ±		1.00		0.05		1.0	
DRAWING No. AD10 4010 @ 600 C		DRAWN BY N. CASTLE		DATE 14/01/10		1.0		0.1			
PROJECT REF PERMABAN STD		CHECKED BY		DATE		1.00		0.005			
STOCK CODE		APPROVED BY		DATE		1.000		ANGULAR ± 0.5°			
		MATERIAL								FIRST ISSUE	
										1.0	
										DESCRIPTION OF CHANGE	
										REVISION	

© Copyright reserved. All the information contained in this drawing remains the property of Permaban Ltd and is not to be used for any other purpose or disclosed to third parties without the express prior written consent of Permaban Ltd.